



Issue	Date	Description	Initial
ISSUE 4	14-11-07	CONCEPTUAL DRAWINGS	N.D.P.
ISSUE 3	04-11-07	PROPOSED CONCEPTUAL DRAWINGS	N.D.P.
ISSUE 2	04-11-07	PROPOSED CONCEPTUAL DRAWINGS	N.D.P.
ISSUE 1	04-11-07	PROPOSED CONCEPTUAL DRAWINGS	N.D.P.

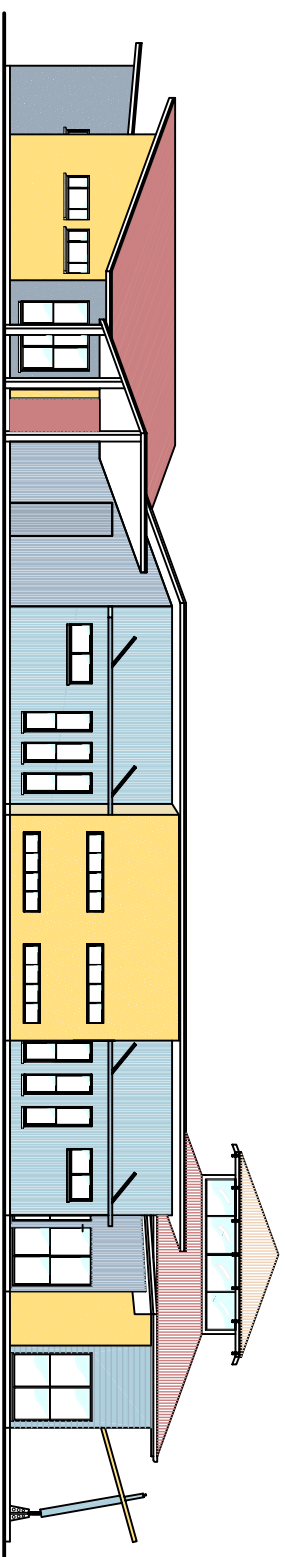

Southern Elevation

SCALE 1:100

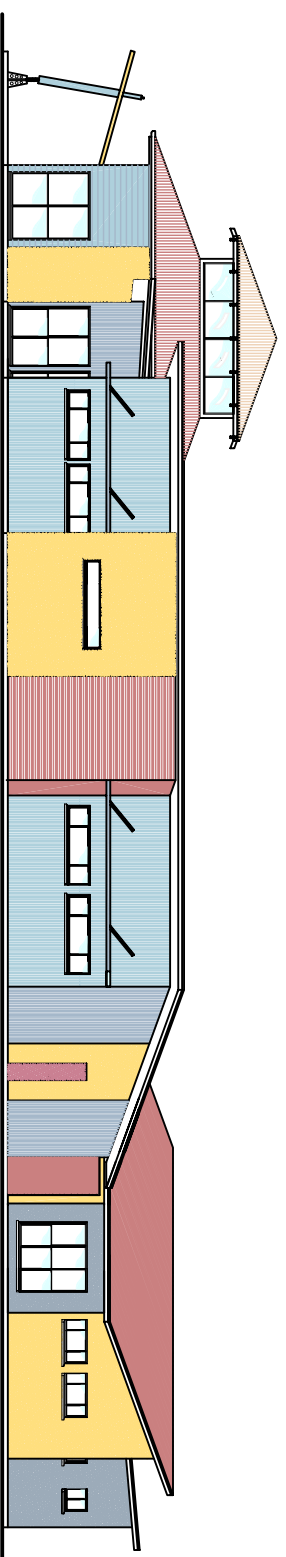

Northern Elevation

SCALE 1:100

CONCEPTUAL DESIGN ONLY
Not to be used for quotation
or construction purposes

Client
DALBY REGIONAL COUNCIL

Project
**MYALL YOUTH AND COMMUNITY NETWORK CENTRE
DALBY QLD 4405**

Scale 1:100 @A1
Date 8TH NOVEMBER 2007
Drawn M.D. PEARCE
Sheet 4 OF 4

Job No. D259-07
Issue C

Approved
Designed
M.D. PEARCE

hjd Licensed Building Designers
A.G. Martin Pty. Ltd.
CBSA Lic. No. 1077723
building designers
association of
queensland inc.
www.martindesign.com.au
42 North Street,
DALBY QLD 4405
Ph: (07) 4662 1403
Fax: (07) 4669 8049

M.D. A.G. MARTIN
DESIGN & DRAFTING